

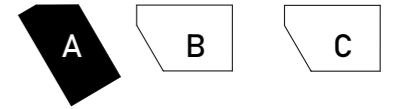


# SOSESKA RADENCI DOLNOV

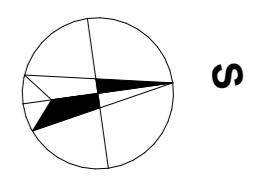

## Stanovanje A.0.2

Št. pr.	Prostor	Tlak	Površina m <sup>2</sup>
<b>Pritličje</b>			
A.0.2_1	VHOD	Keramika	10,17
A.0.2_2	SPALNICA	Parket	10,97
A.0.2_3	SOBA	Parket	8,05
A.0.2_4	DNEVNI PROSTOR S KUHINJO	Parket	23,09
A.0.2_5	KOPALNICA	Keramika	6,04
			<b>58,32 m<sup>2</sup></b>
<b>Pritličje</b>			
A.0.2_6	LOŽA	Tlakovci	28,33
A.0.2_T	LOŽA_TRAVNATA POVRŠINA	trava	36,24
A.0.2_S	SHRAMBA	Keramika	3,15

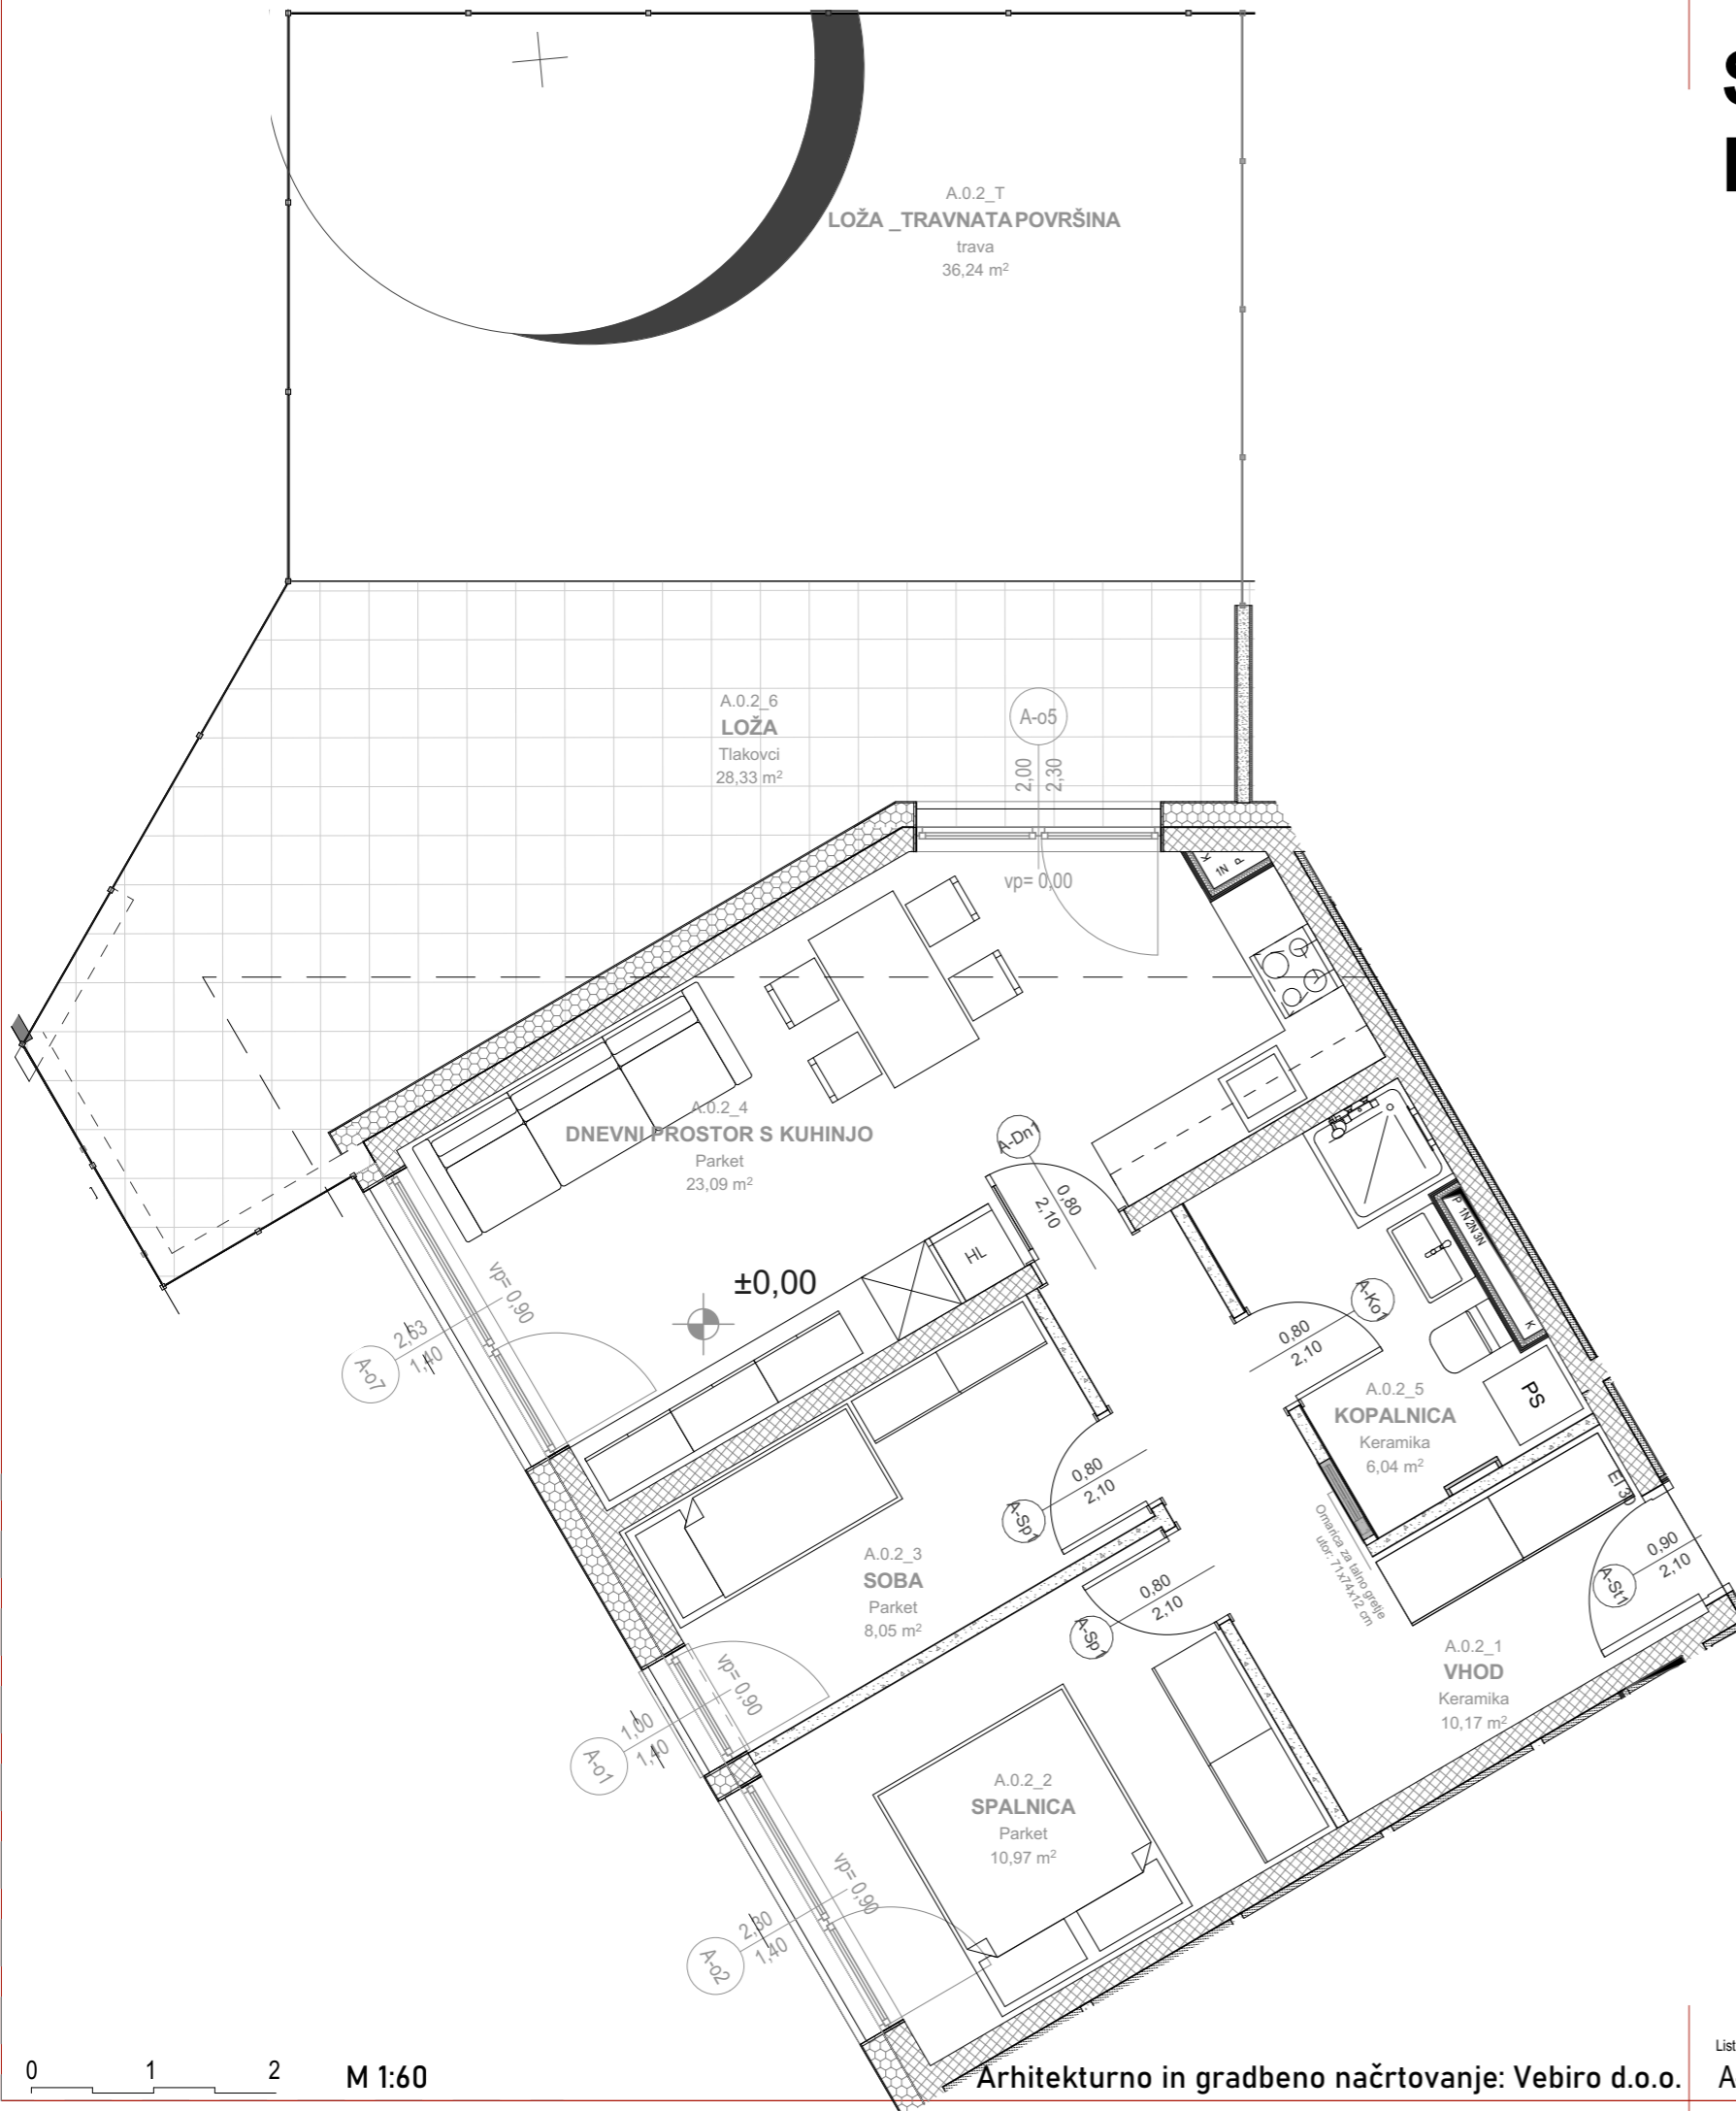

0 1 2 M 1:60

Arhitekturno in gradbeno načrtovanje: Vebiro d.o.o. List številka: A-170/286

0 2 5 10 15 M 1:500